ARCHITECTURAL CSHQA, a professional association C.W. MOORE PLAZA 250 SOUTH 5TH STREET BOISE, IDAHO 83702 (208) 343-4635 FAX: (208) 343-1858

ELECTRICAL CSHQA, a professional association C.W. MOORE PLAZA

(208) 343-4635 FAX: (208) 343-1858

250 SOUTH 5TH STREET

BOISE, IDAHO 83702

LANDSCAPE CSHQA, a professional association C.W. MOORE PLAZA 250 SOUTH 5TH STREET BOISE, IDAHO 83702

STRUCTURAL CSHQA, a professional association C.W. MOORE PLAZA 250 SOUTH 5TH STREET

BOISE. IDAHO 83702 (208) 343-4635 FAX: (208) 343-1858

FIRE PROTECTION 1199 South Main Street (208) 343-4635 FAX: (208) 343-1858 (801) 295-6070 FAX: (801) 677-0000

> **TELECOMMUNICATIONS** CSHQA, a professional association C.W. MOORE PLAZA 250 SOUTH 5TH STREET BOISE, IDAHO 83702 (208) 343-4635 FAX: (208) 343-1858

MECHANICAL

C.W. MOORE PLAZA 250 SOUTH 5TH STREET

BOISE, IDAHO 83702

C.W. MOORE PLAZA

BOISE, IDAHO 83702

250 SOUTH 5TH STREET

Protection Consultants, Inc.

CENTERVILLE, UT 84014

CSHQA, a professional association

(208) 343-4635 FAX: (208) 343-1858

(208) 343-4635 FAX: (208) 343-1858

CSHQA, a professional association

PHASE II:

RENOVATE BUILDING 33

DEPARTMENT OF VETERANS AFFAIRS 500 WEST FORT STREET BOISE, IDAHO 83702

PROJECT NO. 531-10-114 CSHQA NO. 09004.600

GENERAL

G1.0 TITLE SHEET G1.1 LIFE SAFETY PLAN

G1.2 LIFE SAFETY PLAN

C3.0 GRADING PLAN

LANDSCAPE

L1.1 LANDSCAPE PLAN

L2.1 IRRIGATION PLAN

AO.1 DEMOLITION PLANS

AO.2 DEMOLITION PLANS

A1.1 FLOOR PLANS

A1.2 FLOOR PLANS

A1.3 DIMENSION PLANS

A1.4 DIMENSION PLANS

A1.5 ENLARGED PLANS

A1.6 ENLARGED PLANS

A3.1 EXTERIOR ELEVATIONS

BRICK REPAIR

SO.1 STRUCTURAL NOTES

S2.3 ROOF FRAMING PLAN

S3.2 STRUCTURAL DETAILS

MO.1 MECHANICAL COVER SHEET

S3.1 STRUCTURAL DETAILS

A2.1 ROOF PLAN

A0.3 ROOF DEMOLITION PLAN

C2.0 DIMENSION CONTROL PLAN

C1.0 DEMOLITION & EROSION CONTROL PLAN

L3.1 LANDSCAPE & IRRIGATION DETAILS

AO.4 REFLECTED CEILING DEMOLITION PLANS

A0.5 REFLECTED CEILING DEMOLITION PLANS

A3.2 RESTORATION DRAWINGS-NORTH ELEVATION

A3.5 RESTORATION DRAWINGS—SOUTH ELEVATION

A3.6 RESTORATION DRAWINGS-SANDSTONE AND

S2.1 FOUNDATION PLAN/FIRST FLOOR FRAMING PLAN

MECHANICAL / PLUMBING

S2.2 SECOND/THIRD FLOOR FRAMING PLANS

S3.3 STRUCTURAL ELEVATIONS AND DETAILS

A3.3 RESTORATION DRAWINGS—WEST ELEVATION

A3.4 RESTORATION DRAWINGS—EAST ELEVATION

ARCHITECTURAL

DRAWING INDEX

A3.8 RESTORATION DRAWINGS

A3.9 RESTORATION DRAWINGS

A6.1 ROOM FINISH SCHEDULE

A6.2 DOOR SCHEDULE AND WINDOW TYPES

A7.3 EXTERIOR AND INTERIOR DETAILS

A10.1 FURNITURE AND EQUIPMENT PLANS

A10.2 FURNITURE AND EQUIPMENT PLANS

A10.3 FURNITURE AND EQUIPMENT SCHEDULES

A4.1 BUILDING SECTIONS

A4.3 BUILDING SECTIONS

A5.1 WALL SECTIONS

A5.2 WALL SECTIONS

A7.1 EXTERIOR DETAILS

A7.2 EXTERIOR DETAILS


A7.4 INTERIOR DETAILS

A8.1 INTERIOR ELEVATIONS

A9.1 REFLECTED CEILING PLANS

A9.2 REFLECTED CEILING PLANS

ABBREVIATIONS

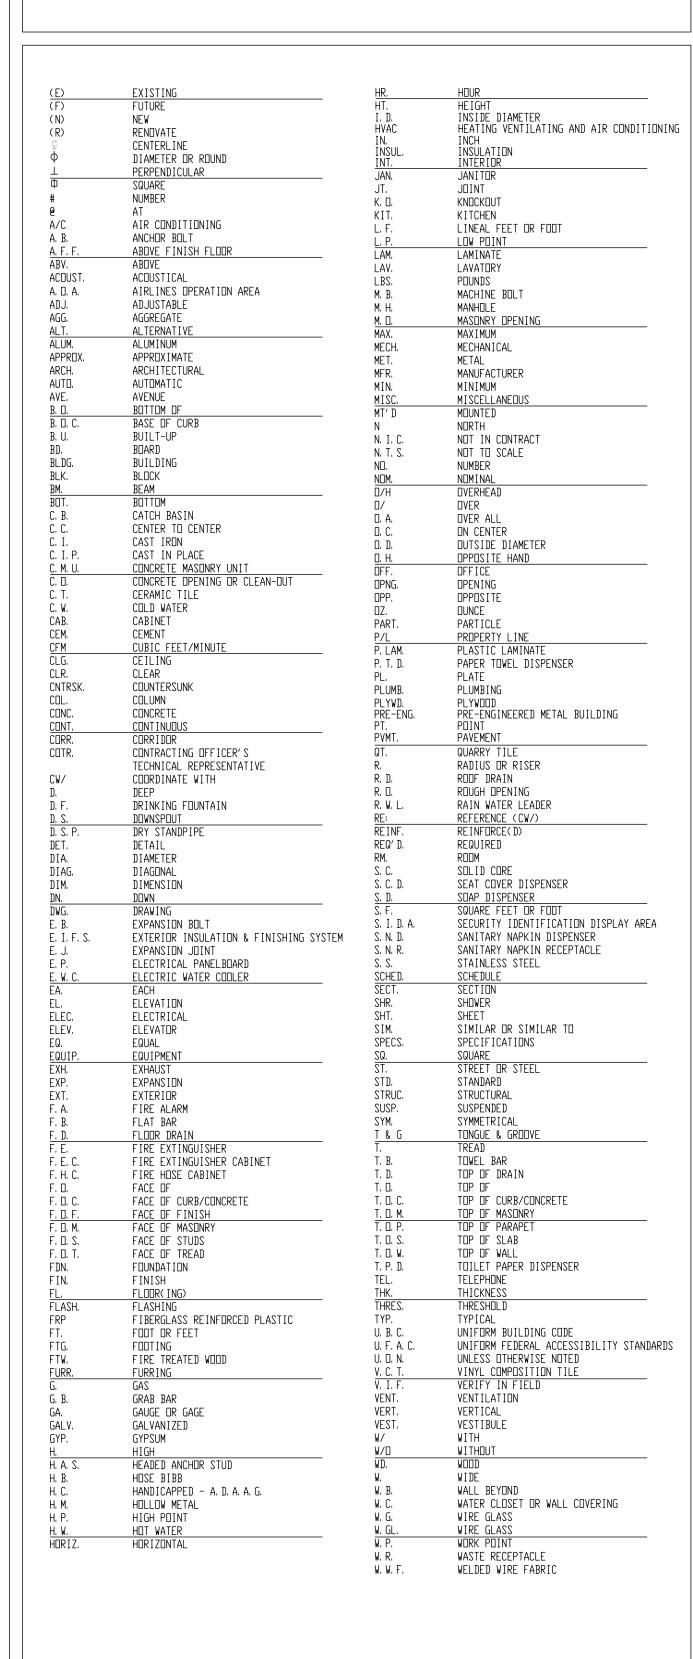

GENERAL NOTES

- 1. ALL CONSTRUCTION TO COMPLY WITH NATIONAL FIRE PROTECTION ASSOCIATION (NFPA) STANDARDS
- . ALL CONSTRUCTION TO COMPLY WITH THE UNIFORM FEDERAL ACCESSIBILITY STANDARDS (UFAS).
- 3. THE DRAWINGS INDICATE LOCATION, DIMENSIONS, REFERENCE, AND TYPICAL DETAILS OF CONSTRUCTION. THE DRAWINGS DO NOT INDICATE EVERY CONDITION WORK NOT PARTICULARLY DETAILED SHALL BE OF CONSTRUCTION SIMILAR TO PARTS THAT ARE DETAILED.
- 5. FIGURED DIMENSIONS TAKE PRECEDENCE OVER SCALED DRAWINGS. WHERE DISCREPANCIES OCCUR, THEY SHALL BE REPORTED TO VA/ARCHITECT FOR RESOLUTION.
- 6. DETAILED DRAWINGS AND LARGER SCALE DRAWINGS TAKE PRECEDENCE OVER SMALLER SCALE DRAWINGS
- 7. MASONRY DIMENSIONS ARE GIVEN TO FACE OF MASONRY AND TO THE FACE OF ROUGH OPENINGS.
- 8. PARTITION DIMENSIONS ARE GIVEN TO THE FACE OF STUD UNLESS OTHERWISE NOTED. 9. DOOR OPENING LOCATIONS ARE DIMENSIONED TO ROUGH OPENING OR CENTERLINE OF OPENING.
- 10. WHERE NO MATERIAL NOTES OCCUR, THE GRAPHIC MATERIAL INDICATION SHALL INDICATE MATERIAL TYPES AND ITEMS. SEE SYMBOL AND MATERIALS LIST ON THIS SHEET.
- 11. UNLESS OTHERWISE INDICATED, ALL DRAWING NOTES WHICH DO NOT READ "N.I.C.", "EXISTING", OR "EXISTING TO REMAIN", OR "BY OTHERS" SHALL INDICATE NEW WORK WHICH SHALL BE CONTRACTOR FURNISHED AND CONTRACTOR INSTALLED.
- 12. ALL MATERIALS SHALL BE INSTALLED IN ACCORDANCE WITH THE MANUFACTURER'S RECOMMENDATIONS AND SPECIFICATIONS.
- 13. THE CONTRACTOR(S) SHALL KEEP ALL AREAS OF CONSTRUCTION CLEAN AND FREE OF DEBRIS. AFTER CONSTRUCTION IS COMPLETE, THE GENERAL CONTRACTOR SHALL PROVIDE FINAL CLEAN UP.
- 14. THE CONTRACTOR SHALL VERIFY ALL EXISTING CONDITIONS AND DIMENSIONS FOR ACCURACY PRIOR TO BID OPENING. ANY DISCREPANCY SHALL BE BROUGHT TO THE ATTENTION OF THE VA/ARCHITECT.
- 15. PENETRATIONS THROUGH 1-HOUR RATED ASSEMBLIES SHALL BE FIRE STOPPED IN ACCORDANCE WITH NFPA STANDARDS
- 16. SUSPENDED CEILING SYSTEMS SHALL BE INSTALLED WITH SEISMIC RESTRAINTS PER NFPA AND INDUSTRY STANDARDS 17. REFER TO PROJECT DOCUMENT "HAZARDOUS MATERIALS INSPECTION OF BUILDING 33: BOISE VETERANS ADMINISTRATION MEDICAL CENTER (BOISE VAMC): BOISE, ID AUGUST 20—23. 2010". ADDENDUM LETTER REPORT FOR ASBESTOS AND LEAD SURVEY: (FAYE ABLIN BUILDING 33 CONNECTOR-BOISE VAMC, DATED NOVEMBER 23, 2010, AND SPECIFICATIONS FOR SCOPE OF HAZARDOUS MATERIALS REMOVAL. 18. THE CONTRACTOR IS RESPONSIBLE FOR CONSTRUCTING AND MAINTAINING ALL REQUIRED BARRIERS. TEMPORARY FIRE BARRIERS MUST BE CONSTRUCTED FOR ALL OCCUPANCIES WHEREVER CONSTRUCTION LOWERS


THE FIRE SAFETY FEATURES OF THE AREA BEING REMOVED (I.E. FIRE SPRINKLERS OR FIRE ALARM SYSTEMS ARE IMPAIRED OR REMOVED). TEMPORARY RATED PARTITIONS MUST RUN FROM SLAB TO SLAB AND

- FROM EXTERIOR WALL OR FIRE RATED PARTITION TO EXTERIOR WALL OR FIRE RATED PARTITION. 19. THE VA REQUIRES THAT ALL PENETRATIONS THROUGH FIRE RATED BARRIERS BE ACCOMPLISHED BY A QUALIFIED FIRESTOP CONTRACTOR IN ACCORDANCE WITH SECTION 078400. WHERE IT IS NOT FEASIBLE TO HAVE A QUALIFIED FIRESTOP CONTRACTOR PROVIDING FIRE SEALING ON A DAILY BASIS, IT SHALL BE THE RESPONSIBILITY OF THE TRADE PENETRATING THE FIRE RATED BARRIER TO PROVIDE TEMPORARY FIRE PROTECTION OF ALL PENETRATIONS AT THE END OF EACH WORK DAY. TEMPORARY PROTECTION MUST MEET ALL NEPA CODES RELATED TO FIRE BARRIER PENETRATIONS. THE TEMPORARY PROTECTION MUST BE MAINTAINED IN PROPER ORDER UNTIL THE PERMANENT FIRE STOPPING MATERIAL IS INSTALLED. FIREBRICKS OR FIRE PLUGS MUST BE USED TO SEAL PENETRATIONS IN TEMPORARY OR PERMANENT FIRE
- 20. THE CONTRACTOR SHALL SEPARATE ALL CONSTRUCTION AREAS FROM AREAS NOT UNDER CONSTRUCTION. THIS SHALL INCLUDE THE ERECTION OF CLEARLY MARKED BARRICADES TO LIMIT ACCESS BY UNAUTHORIZED PERSONNEL, AND TO PREVENT CONTAMINATION FROM PARTICULATE MATTER. IF A FIRE BARRIER IS NOT REQUIRED, THEN A SOLID BARRIER CONSTRUCTED OF METAL STUDS AND SHEETROCK ON ONE SIDE SHALL BE USED. THE BARRIER MUST PREVENT THE TRANSMISSION OF DUST BY SEALING THE WALL TO THE FLOOR AND CEILING AND SEALING ALL JOINTS OR BY SOME OTHER METHOD. THE EXCEPTION TO A SOLID BARRIER IS IF A FIRE WALL IS NOT REQUIRED AND THE EXPECTED DURATION OF THE TEMPORARY BARRIER WILL NOT EXCEED 7 CALENDAR DAYS. IN THIS SITUATION, A PLASTIC TEMPORARY BARRIER MAY BE USED. IF A PLASTIC BARRIER IS USED, IT MUST BE INSPECTED DAILY TO ASSURE IT INTEGRITY. WHEN PLASTIC SHEETING IS USED, FIRE RESISTANT PLASTIC SHEETING (LIMITED COMBUSTIBILITY) MUST BE USED. ALL NECESSARY CAUTIONARY SIGNAGE WILL BE IN ACCORDANCE WITH FEDERAL REGULATION 29CFR 1926.200.


SEPARATIONS (FLOORS AND WALLS) UNTIL THEY CAN BE PROPERLY FIRE SEALED (I.E. CORE DRILLS FOR NEW SEWER LINES PRIOR TO INSTALLATION AND FIRE STOPPING OF SEWER LINES).

- 21. THE CEILING SPACE FROM THE BOTTOM OF THE CEILING GRID TO A MINIMUM OF 6" ABOVE THE BOTTOM OF THE CEILING GRID IS RESERVED FOR INSTALLATION OF CEILING MOUNTED ITEMS (I.E. LIGHT FIXTURES, SPEAKERS, DIFFUSERS). NO PIPING, DUCTWORK, CONDUITS, ETC., EXCEPT DROPS SERVING THE CEILING MOUNTED ITEMS, IS ALLOWED TO BE INSTALLED IN THIS SPACE, UNLESS OTHERWISE APPROVED BY THE
- 22. CONTRACTOR IS REQUIRED TO FOLLOW ALL OSHA REGULATIONS CONCERNING CONSTRUCTION. THE SUPERINTENDENT IS REQUIRED TO HAVE COMPLETED, AS A MINIMUM, OSHA'S 10-HOUR TRAINING AND BE KNOWLEDGEABLE OF GENERAL SAFETY REQUIREMENTS FOR CONFINED SPACES, FALL PROTECTION, PERSONAL PROTECTIVE EQUIPMENT, TRENCHING, SCAFFOLDING, CRANES, ELECTRICAL, ETC. APPLICABLE SUBCONTRACTORS ARE TO HAVE A COMPETENT PERSON ON SITE WHEN REQUIRED BY OSHA. IF ACCESSING A CONFINED SPACE, THE CONTRACTOR IS REQUIRED HAVE THEIR OWN CONFINED SPACE AIR MONITOR AND TO TEST THE AIR PRIOR TO ENTERING ANY CONFINED SPACE. IF THE CONTRACTOR MUST ENTER A SANITARY SEWER MANHOLE, IN ADDITION TO A CONFINED SPACE AIR MONITOR, THEY MUST HAVE PROPER OSHA RESCUE EQUIPMENT FOR A PERMIT REQUIRED CONFINED SPACE. WHERE IT IS NOT POSSIBLE FOR THE VA TO SHUTDONWN AN ELECTRICAL PANEL OR CIRCUIT, THE CONTRACTOR MUST PROVIDE AND USE THE APPROPRIATE SAFETY CLOTHING AND EQUIPMENT AS REQUIRED BY NFPA 70E. THE VA WILL BE MONITORING THE CONTRACTOR'S COMPLIANCE WITH OSHA REGULATIONS. FAILURE TO COMPLY IS GROUNDS

MATERIALS & SYMBOL LIST

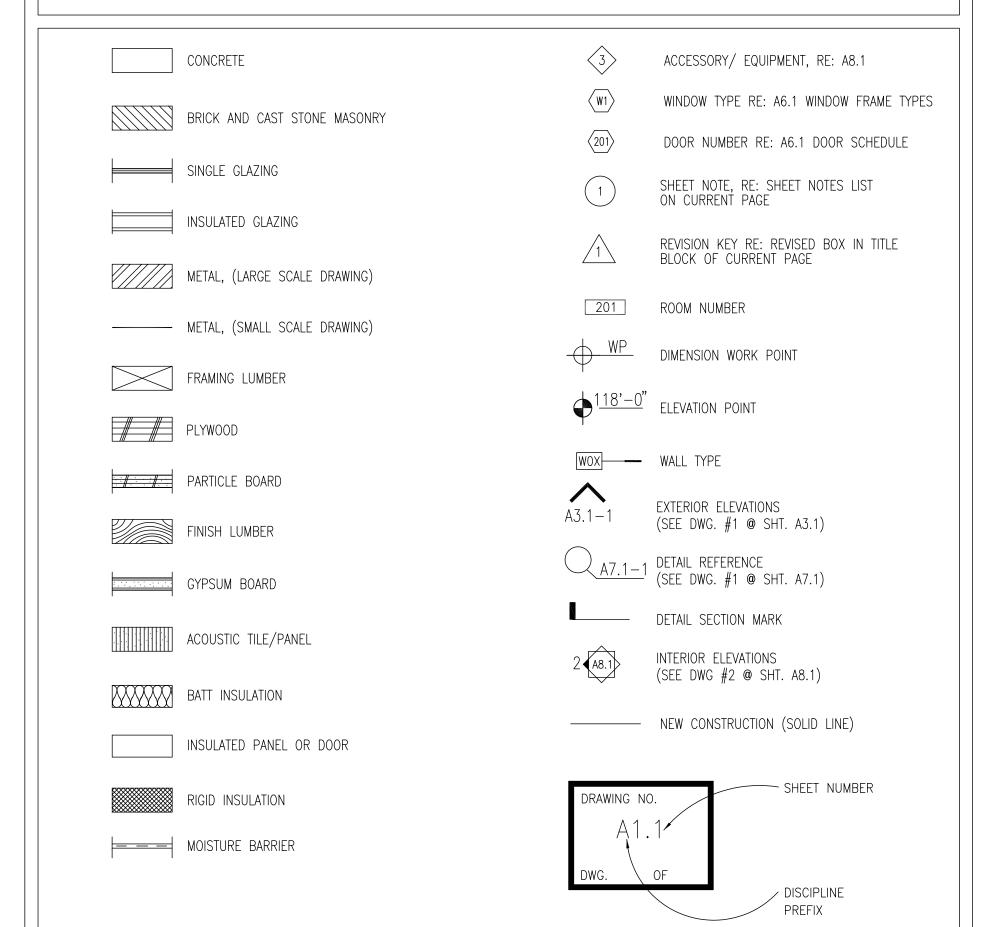

VICINITY MAP

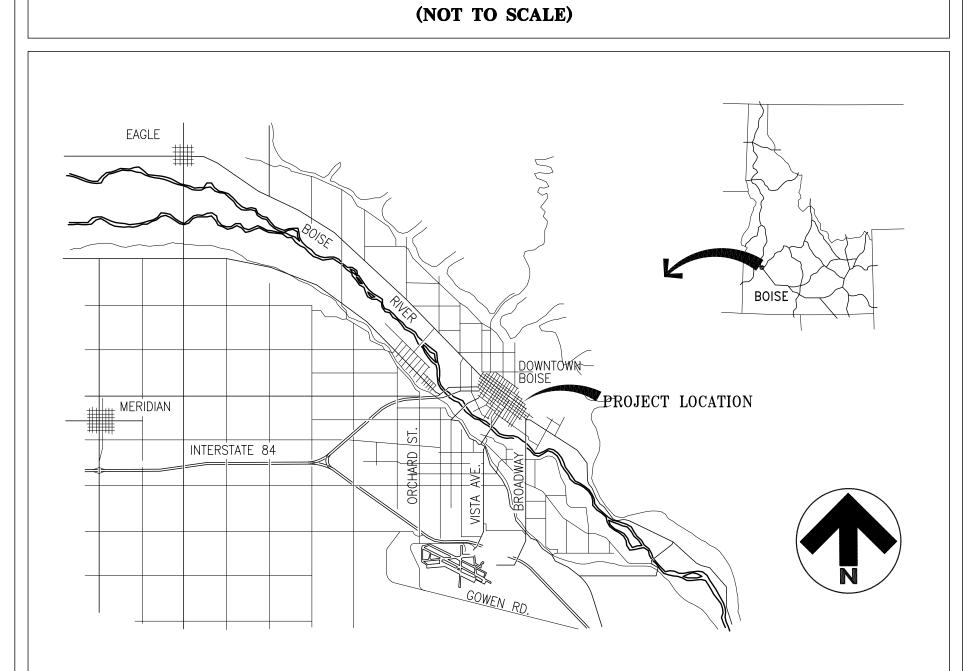

MO.2 MECHANICAL EQUIPMENT SCHEDULES M2.1 GROUND FLOOR MECHANICAL PLAN M2.2 FIRST FLOOR MECHANICAL PLAN M2.3 SECOND FLOOR MECHANICAL PLAN M2.4 THIRD FLOOR MECHANICAL PLAN M2.5 ROOF MECHANICAL PLAN

M2.6 FIRST FLOOR HYDRONIC PLAN M2.7 SECOND FLOOR HYDRONIC PLAN M3.1 MECHANICAL DETAILS M3.2 MECHANICAL DETAILS M3.3 HEATING WATER HYDRONIC SCHEMATIC M3.4 CONTROLS SCHEMATIC M3.5 CONTROLS SCHEMATIC

PO.1 PLUMBING COVER SHEET PO.2 PLUMBING SCHEDULES P2.1 GROUND LEVEL WASTE & VENT PLAN P2.2 FIRST FLOOR WASTE & VENT PLAN P2.3 SECOND FLOOR WASTE & VENT PLAN P2.4 THIRD FLOOR WASTE & VENT PLAN P2.5 GROUND LEVEL WATER & GAS PLAN

P2.6 FIRST FLOOR WATER & GAS PLAN

P2.7 SECOND FLOOR WATER & GAS PLAN P3.1 PLUMBING DETAILS **ELECTRICAL**

EO.1 ELECTRICAL LEGEND AND SYMBOLS EO.2 LIGHTING FIXTURE SCHEDULE E0.3 LIGHTING CONTROLS E2.0 GROUND FLOOR POWER PLAN E2.1 FIRST FLOOR POWER PLAN E2.2 SECOND FLOOR POWER PLAN E2.3 THIRD FLOOR POWER PLAN E2.4 GROUND FLOOR LIGHTING PLAN E2.5 FIRST FLOOR LIGHTING PLAN PS

E2.6 SECOND FLOOR LIGHTING PLAN E2.7 THIRD FLOOR LIGHTING PLAN E2.8 GROUND FLOOR TELECOMMUNICATIONS PLAN E2.9 FIRST FLOOR TELECOMMUNICATIONS PLAN E2.10 SECOND FLOOR TELECOMMUNICATIONS PLAN

E2.11 THIRD FLOOR TELECOMMUNICATIONS PLAN E3.1 SINGLE LINE DIAGRAM E3.2 PANEL SCHEDULES E3.3 TELECOMMUNICATION SCHEMATICS E4.1 ELECTRICAL DETAILS

E4.2 STAIR DETAILS E4.3 TELECOMMUNICATION ROOM G07 DETAILS E5.1 ELECTRICAL SITE PLAN

FP2.1 GROUND AND FIRST FLOOR FIRE ALARM FP2.2 PLAN SECOND AND THIRD FLOOR FIRE ALARM FP3.1 PLAN FIRE ALARM RISER DIAGRAM AND DETAILS

SITE KEY PLAN (NOT TO SCALE) PROJECT LOCATION

95% SUBMISSION

CSH6A REVISIONS

C.W. MOORE PLAZA 250 S. 5TH ST. • BOISE, ID 83702 (208) 343-4635 • FAX (208) 343-1858

JOHN D. MAULIN, ARCHITECT BOISE, IDAHO PHONE: 208-343-4635 FAX: 208-343-1858

OF SERVICE, ARE AND SHALL REMAIN THE PROPERTY OF

ANY PERSON OR ENTITY ON OTHER PROJECTS, FOR

OF CSHQA OR ITS AFFILIATES. Copyright@2011

http://www.cshga.com

PRELIMINARY NOT FOR CONSTRUCTION

VAMC TITLE SHEET RENOVATE PROJECT NO. BUILDING 33 531-10-114 JRAWING NO. APPROVED: DIVISION CHIEF BUILDING NUMBER CHECKED JMO APPROVED: SERVICE DIRECTOR LOCATION BOISE, IDAHO

